



INTEGRAL ADMIXTURE AS BACK UP WATERPROOFING SYSTEM (SECONDARY)

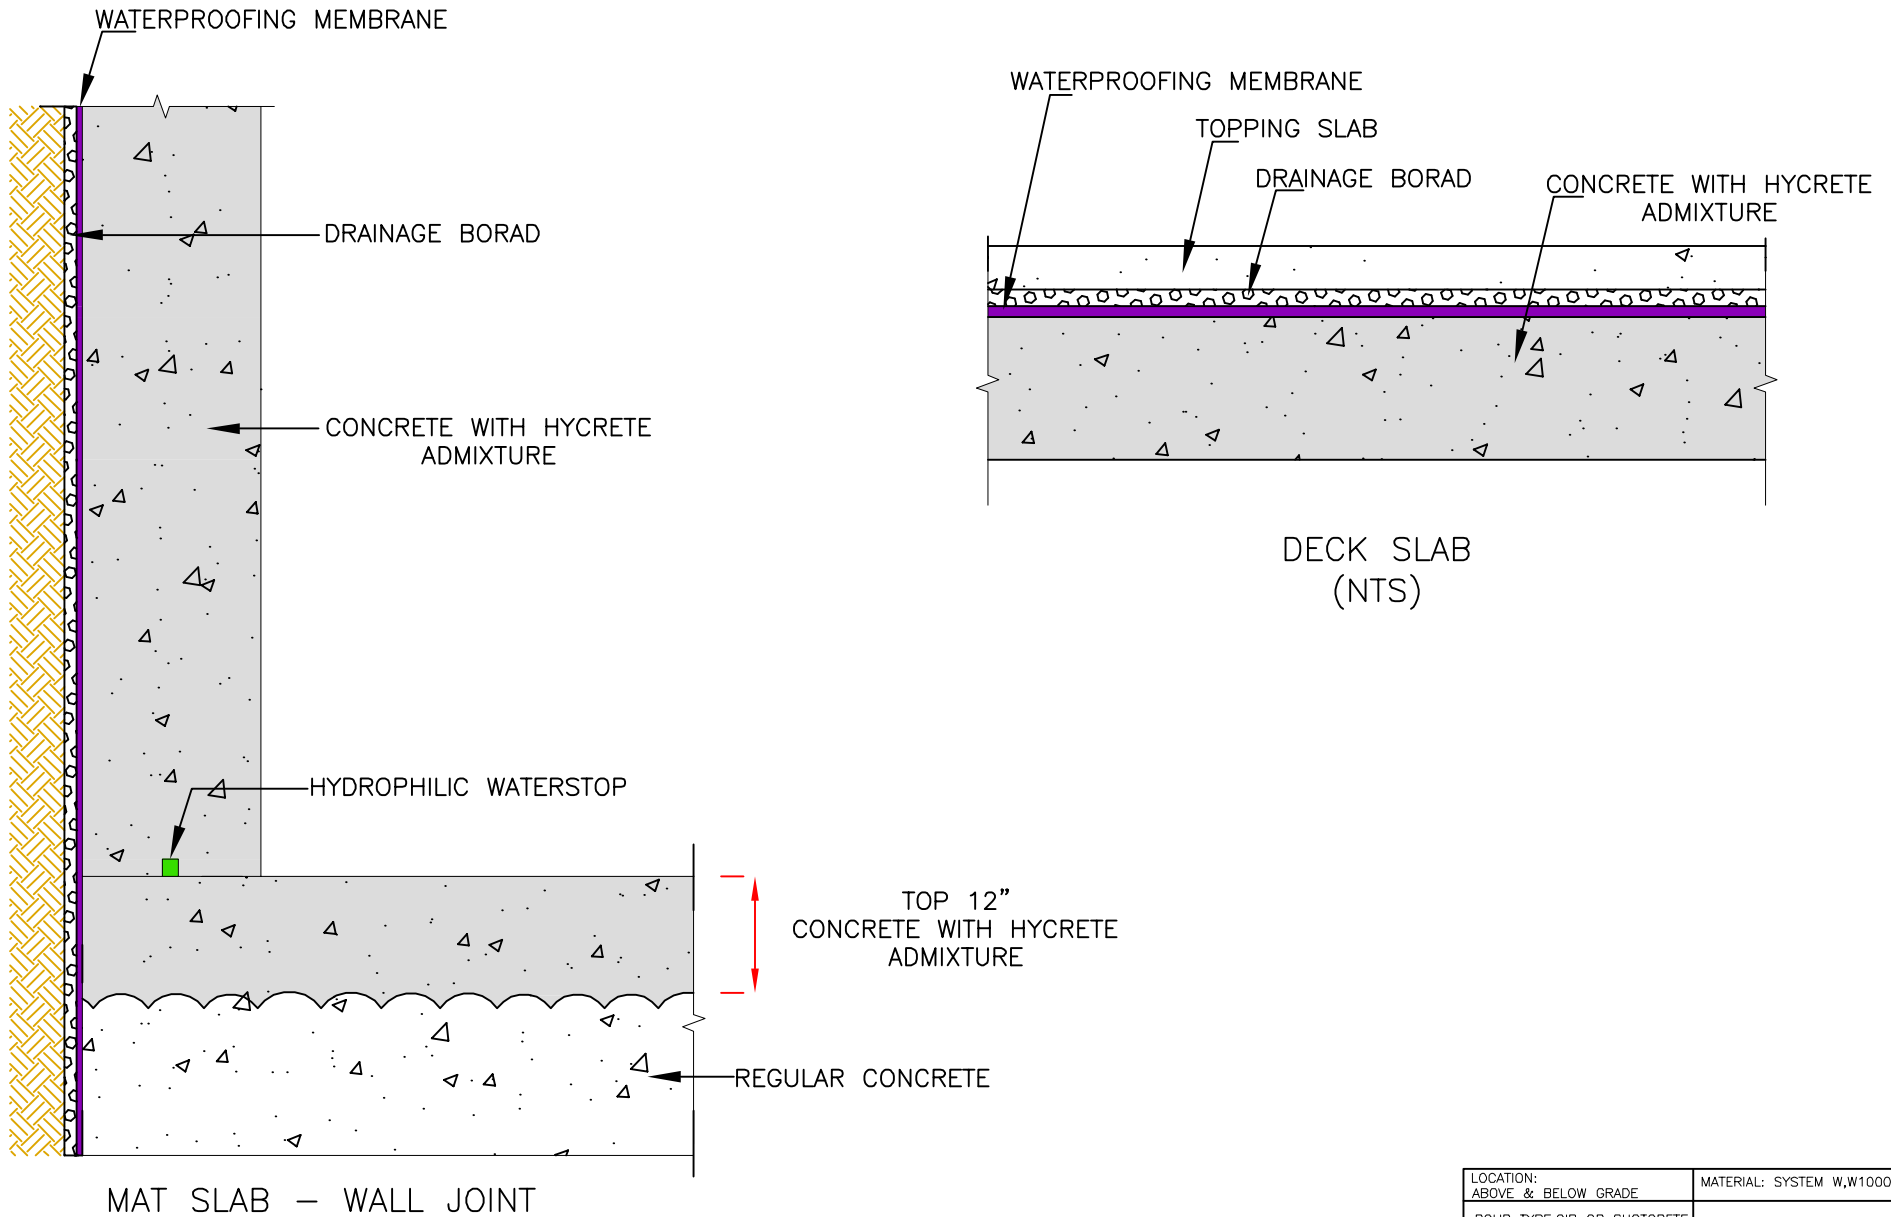

Hycrete details illustrate generic construction guidelines. They are intended for use by design/construction professionals, to assist in developing project-specific details. These should be modified where necessary to accommodate individual project conditions. The user maintains all responsibility for verifying the applicability and suitability of the technical service or information provided. Contact a Hycrete technical professional for assistance in project-specific requirements. Always refer to project specifications and local building codes for any special requirements.

© 2009 Hycrete, Inc. All rights reserved. The right to utilize Hycrete details for commercial purposes is granted exclusively to contractors, architects, quantity surveyors, engineers, waterproofing consultants, and specification writers. Hycrete™ is a registered trademark of Hycrete, Inc.

LOCATION: ABOVE & BELOW GRADE	MATERIAL: SYSTEM W,W1000,W500	
POUR TYPE:CIP OR SHOTCRETE	APPLICATION: BELOW GRADE WALL, ELEVATED DECK SLAB	
 Delivering Concrete Solutions	DRAWING TITLE: BELT & SUSPENDER APPLICATION	
	DRWN BY:FAZAL	DRAWING NUMBER: 7201004
462 BARELL AVENUE CARLSTADT NJ 07072 USA +1 (201) 386 8110 WWW.HYCRETE.COM	CHKD BY:NHM	NTS